


KDK-6200 END LOADING KILN CONCRETE SLAB PLAN VIEW

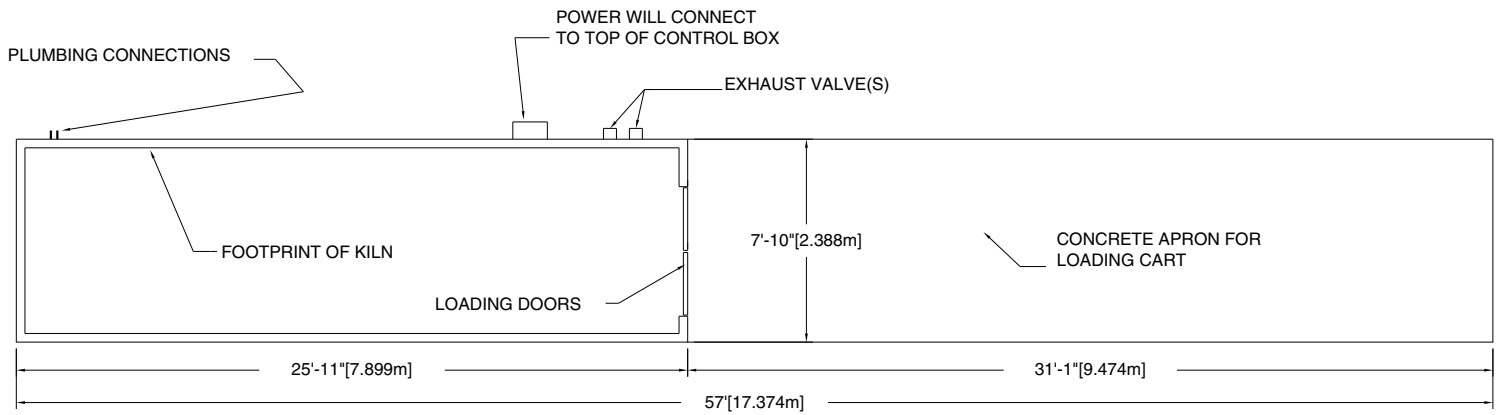

NOTES:

1. CONCRETE: 4000 psi., USE RIVER GRAVEL, SURFACE MUST BE SMOOTH AND LEVEL + OR - 1/8" [3.2mm]
2. THIS PLAN IS FOR BOTH STANDARD AND HIGH HORSEPOWER KILNS
3. OVERALL ROOF HEIGHT IS APPROXIMATELY 10'-6" [3.2m]